


Platinum Cottages

DBI SHED Roof
399.45 sq ft

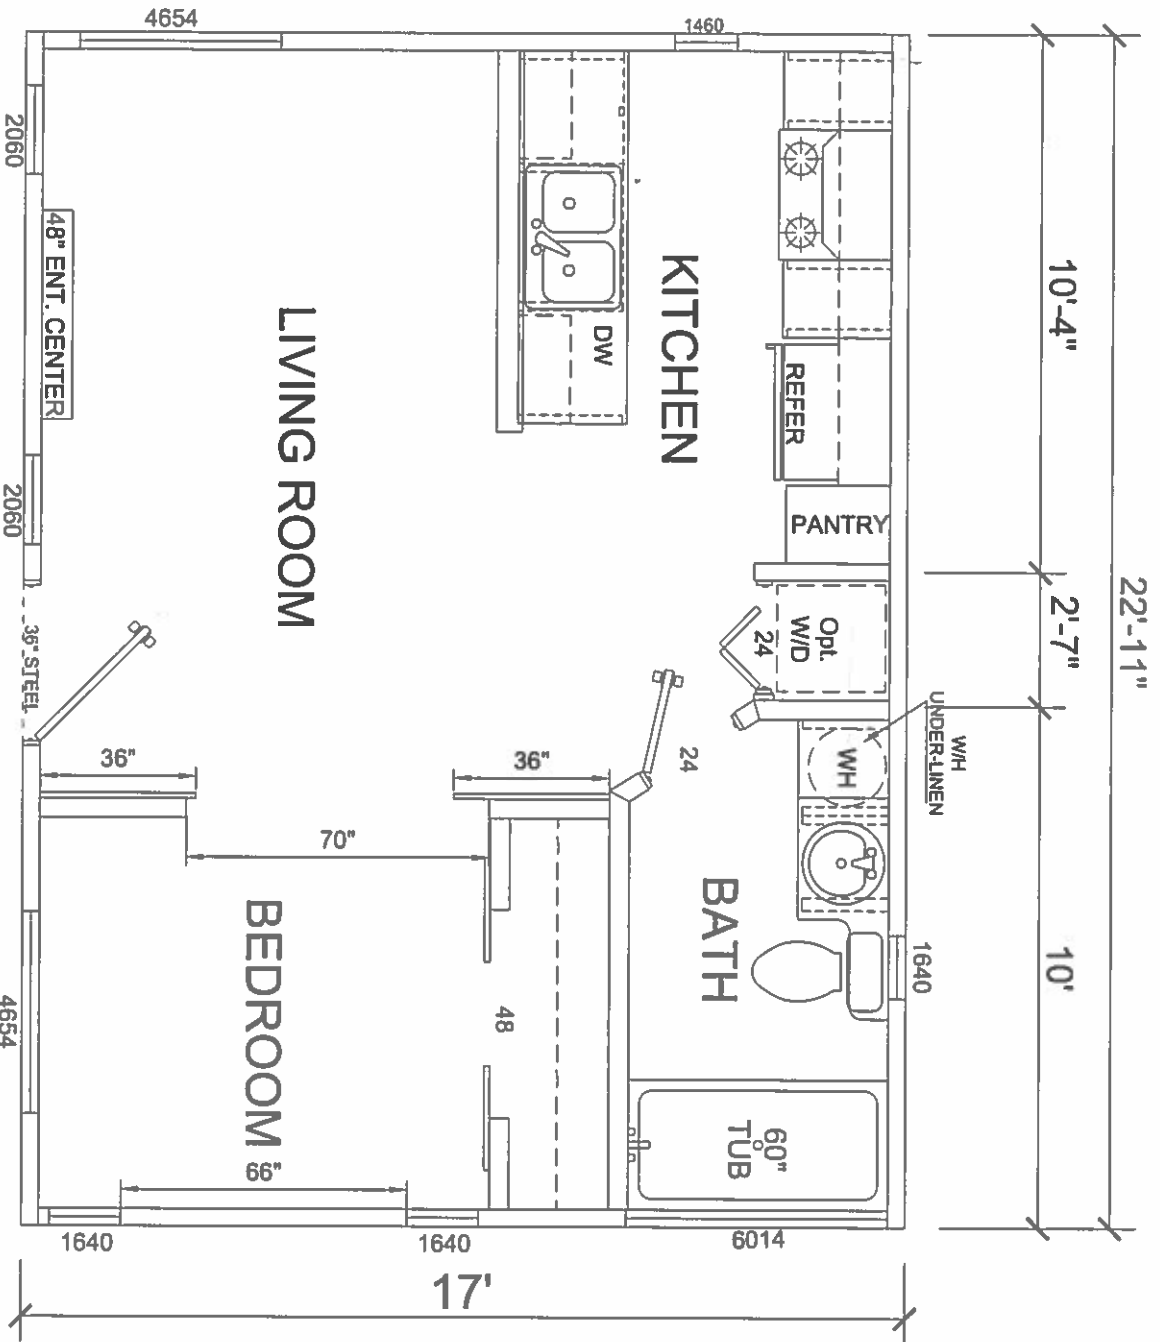

REVISIONS

NO.	DESCRIPTION

MODEL:	318 FP
TITLE:	FLOOR PLAN
DRAWN BY:	L. Mast
SCALE:	1/8" = 1'-0"
DATE:	5/24/2017

SHEET

A-101

PROPRIETARY AND CONFIDENTIAL.
THESE DIMENSIONS ARE ORIGINAL.
PROPRIETARY AND CONFIDENTIAL MATERIALS OR FINISHES NOT SHOWN.